



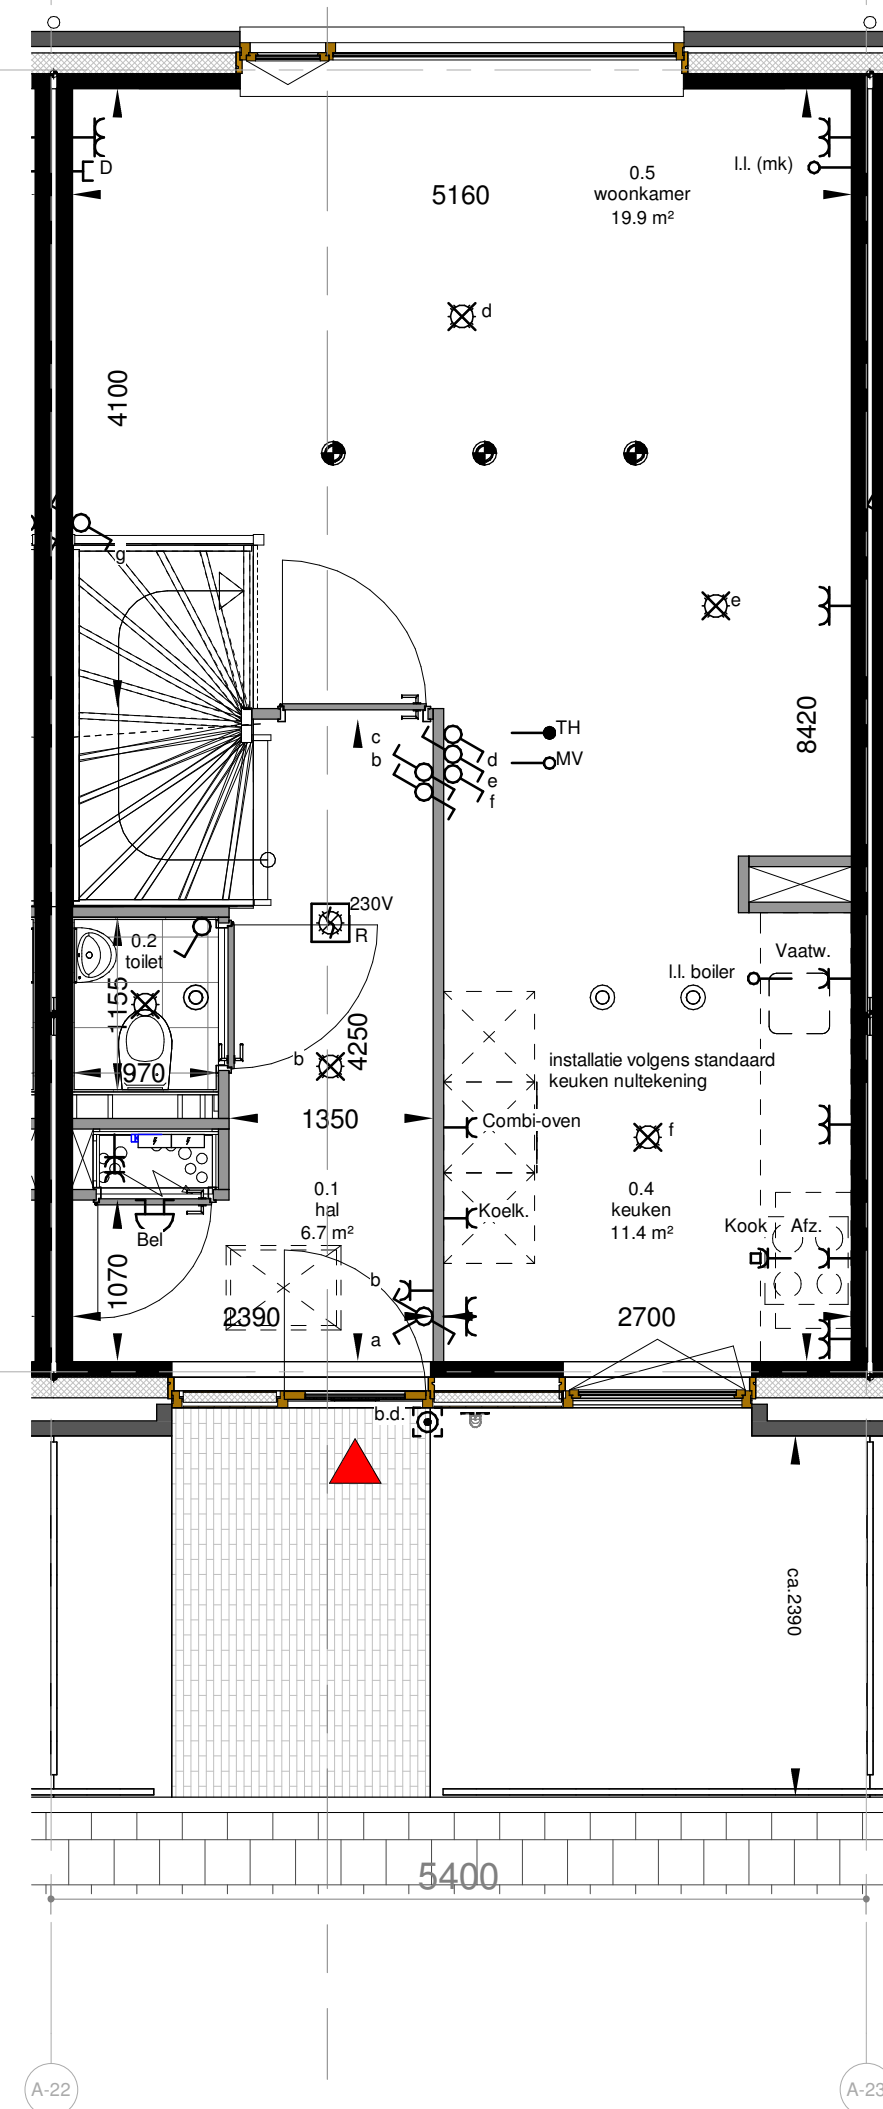

drsn A-BNR 02

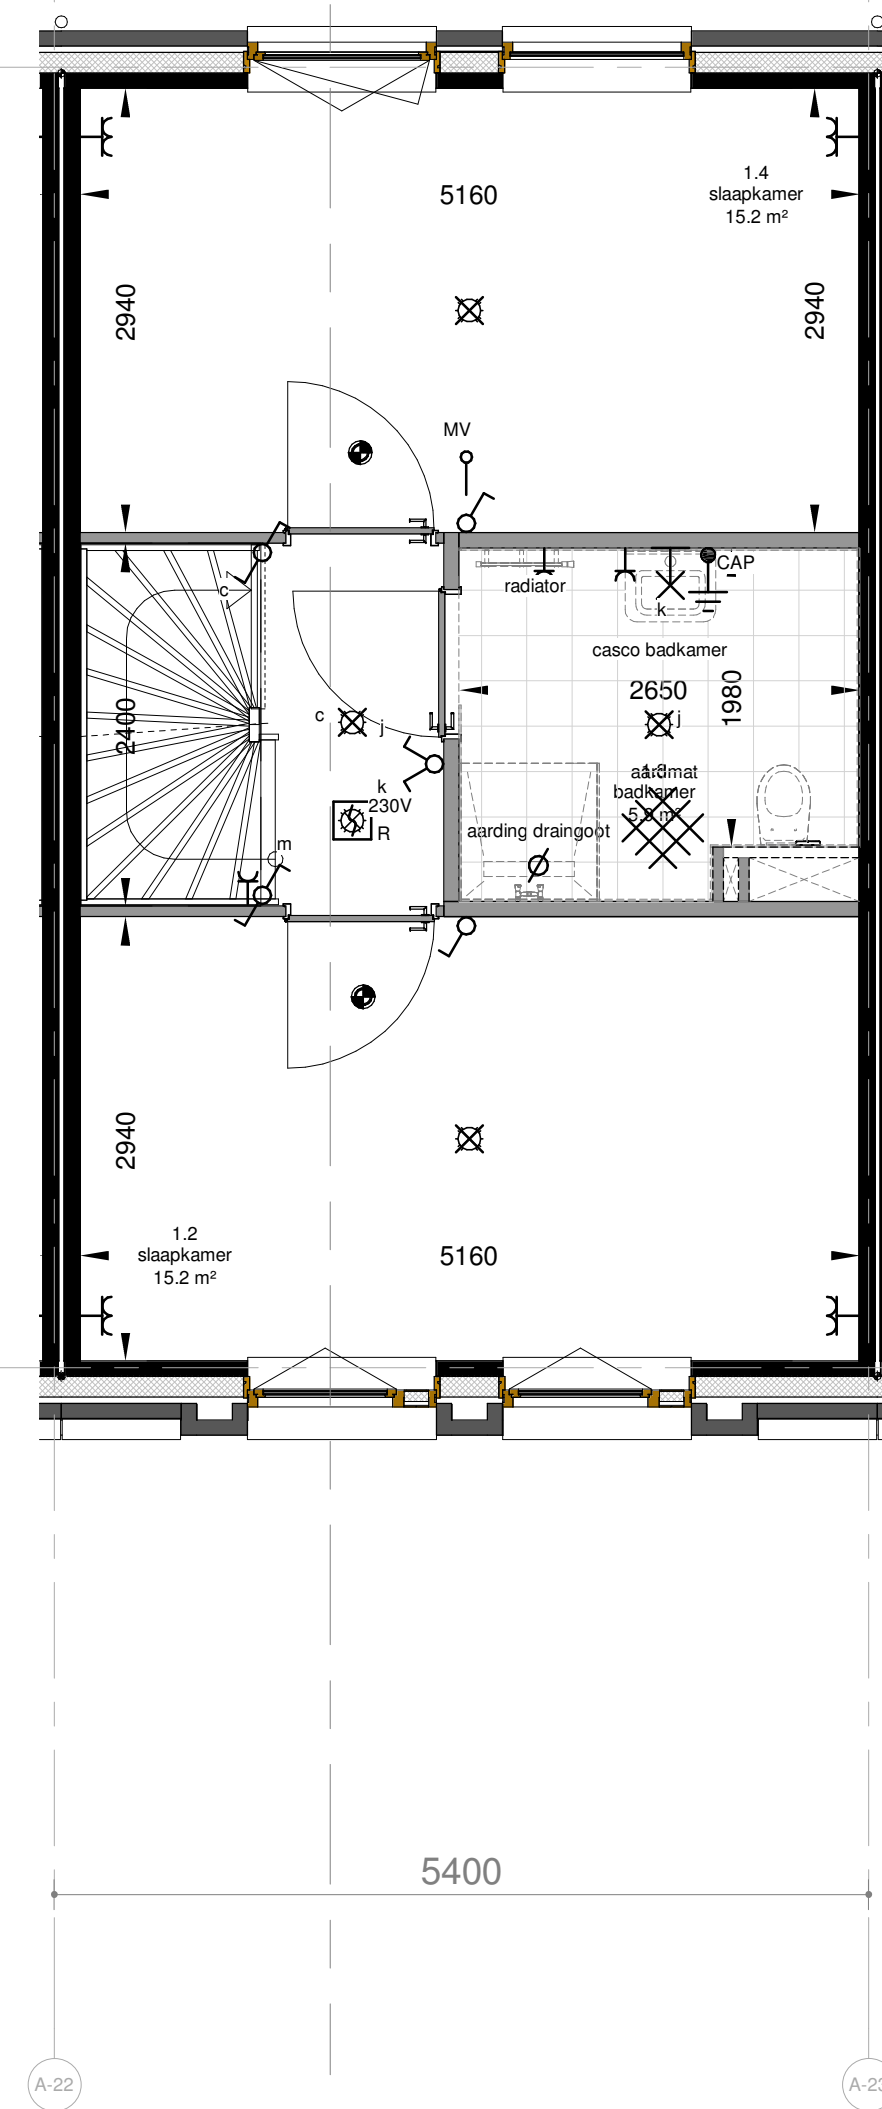

drsn A-BNR 02










drsn A-BNR 02

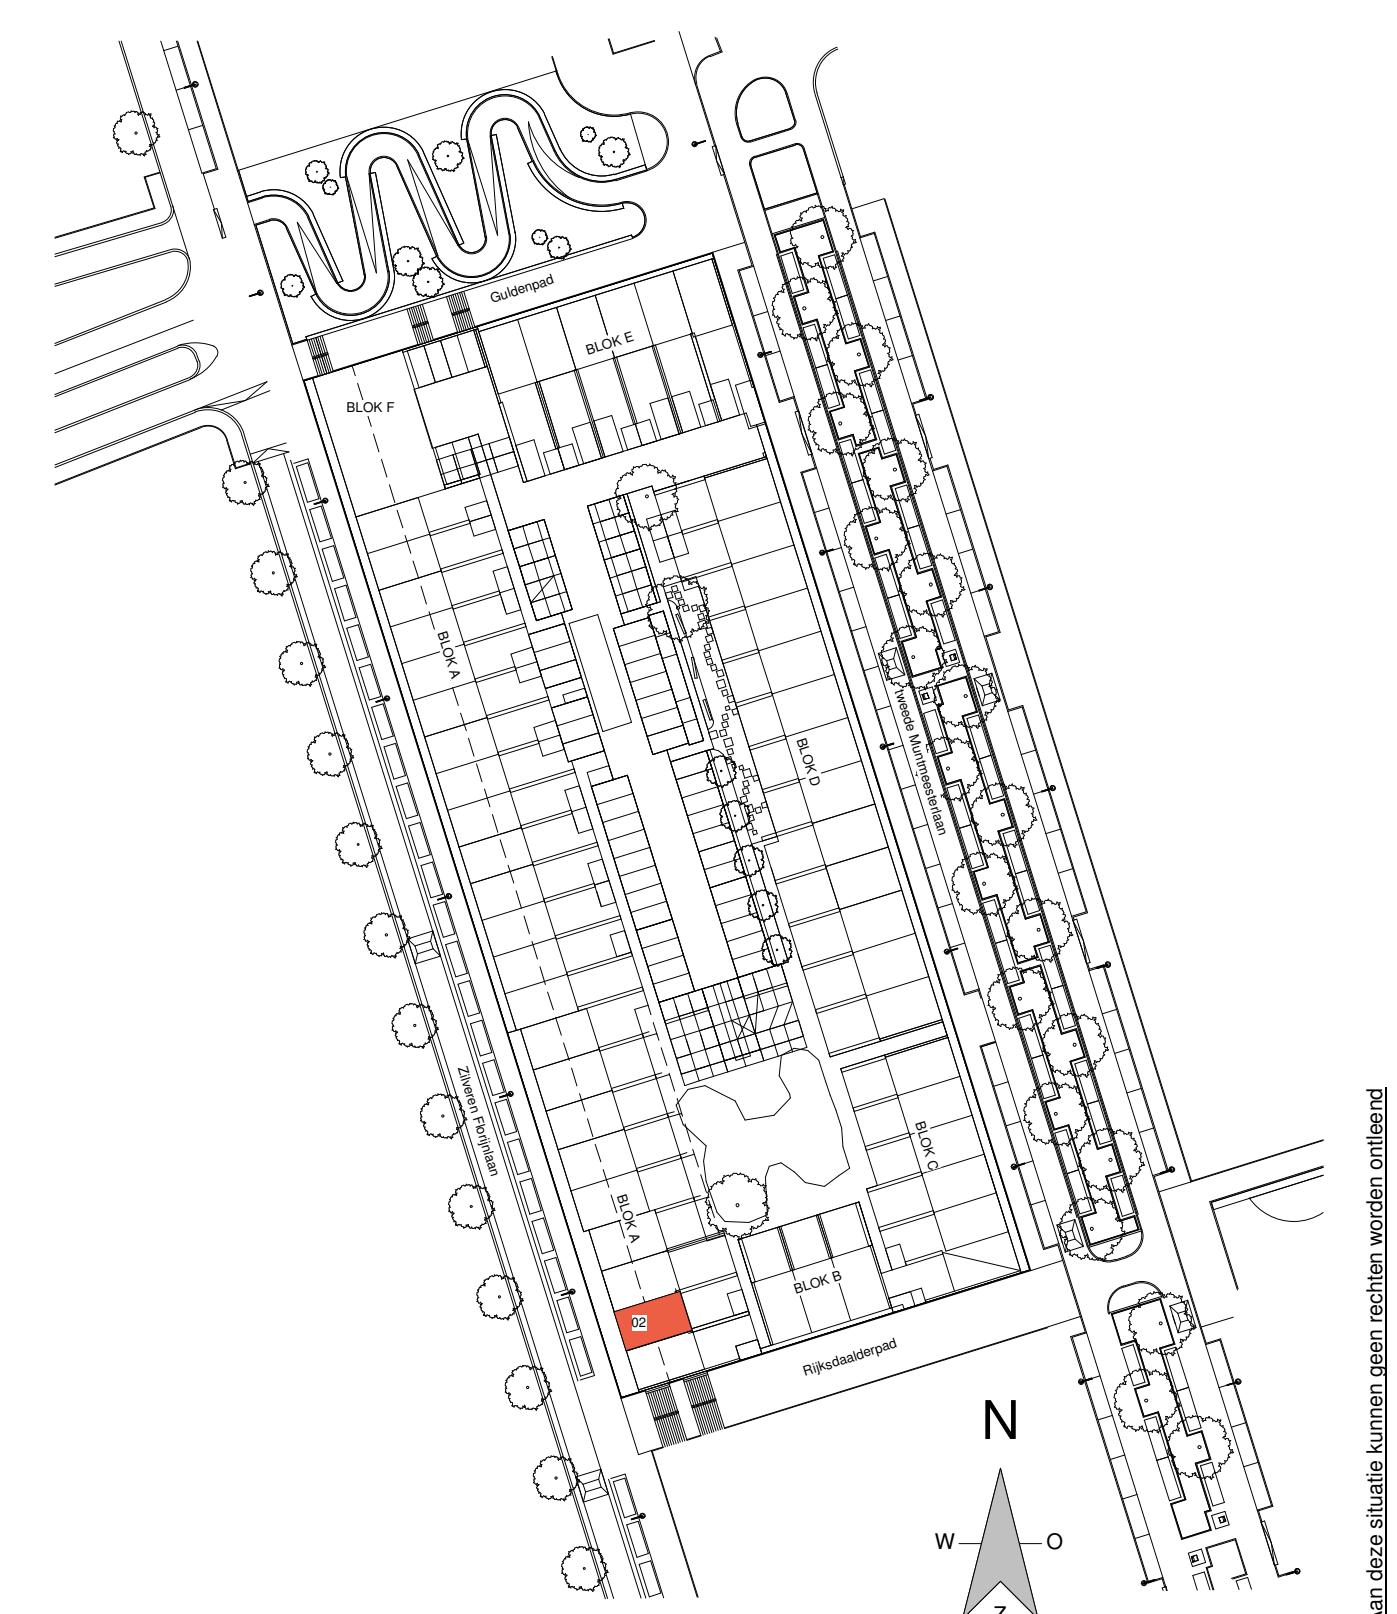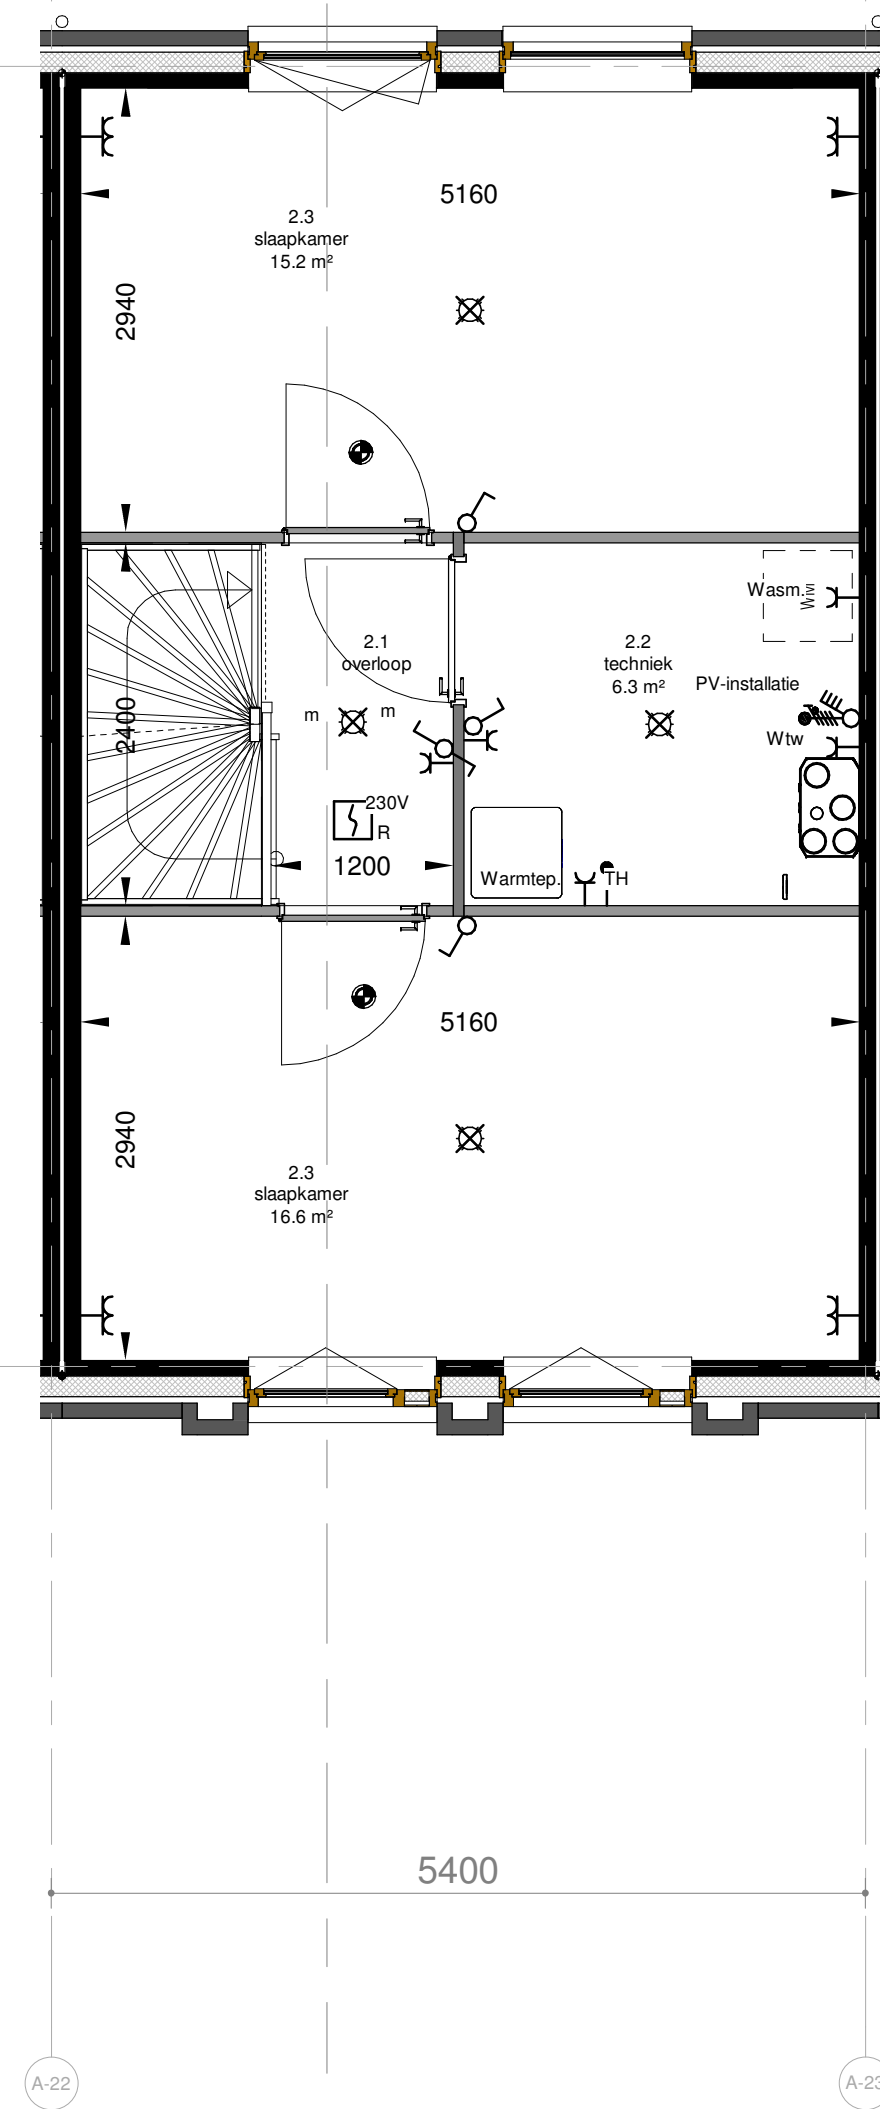

