


VERANDA
TOLSTEEG 35

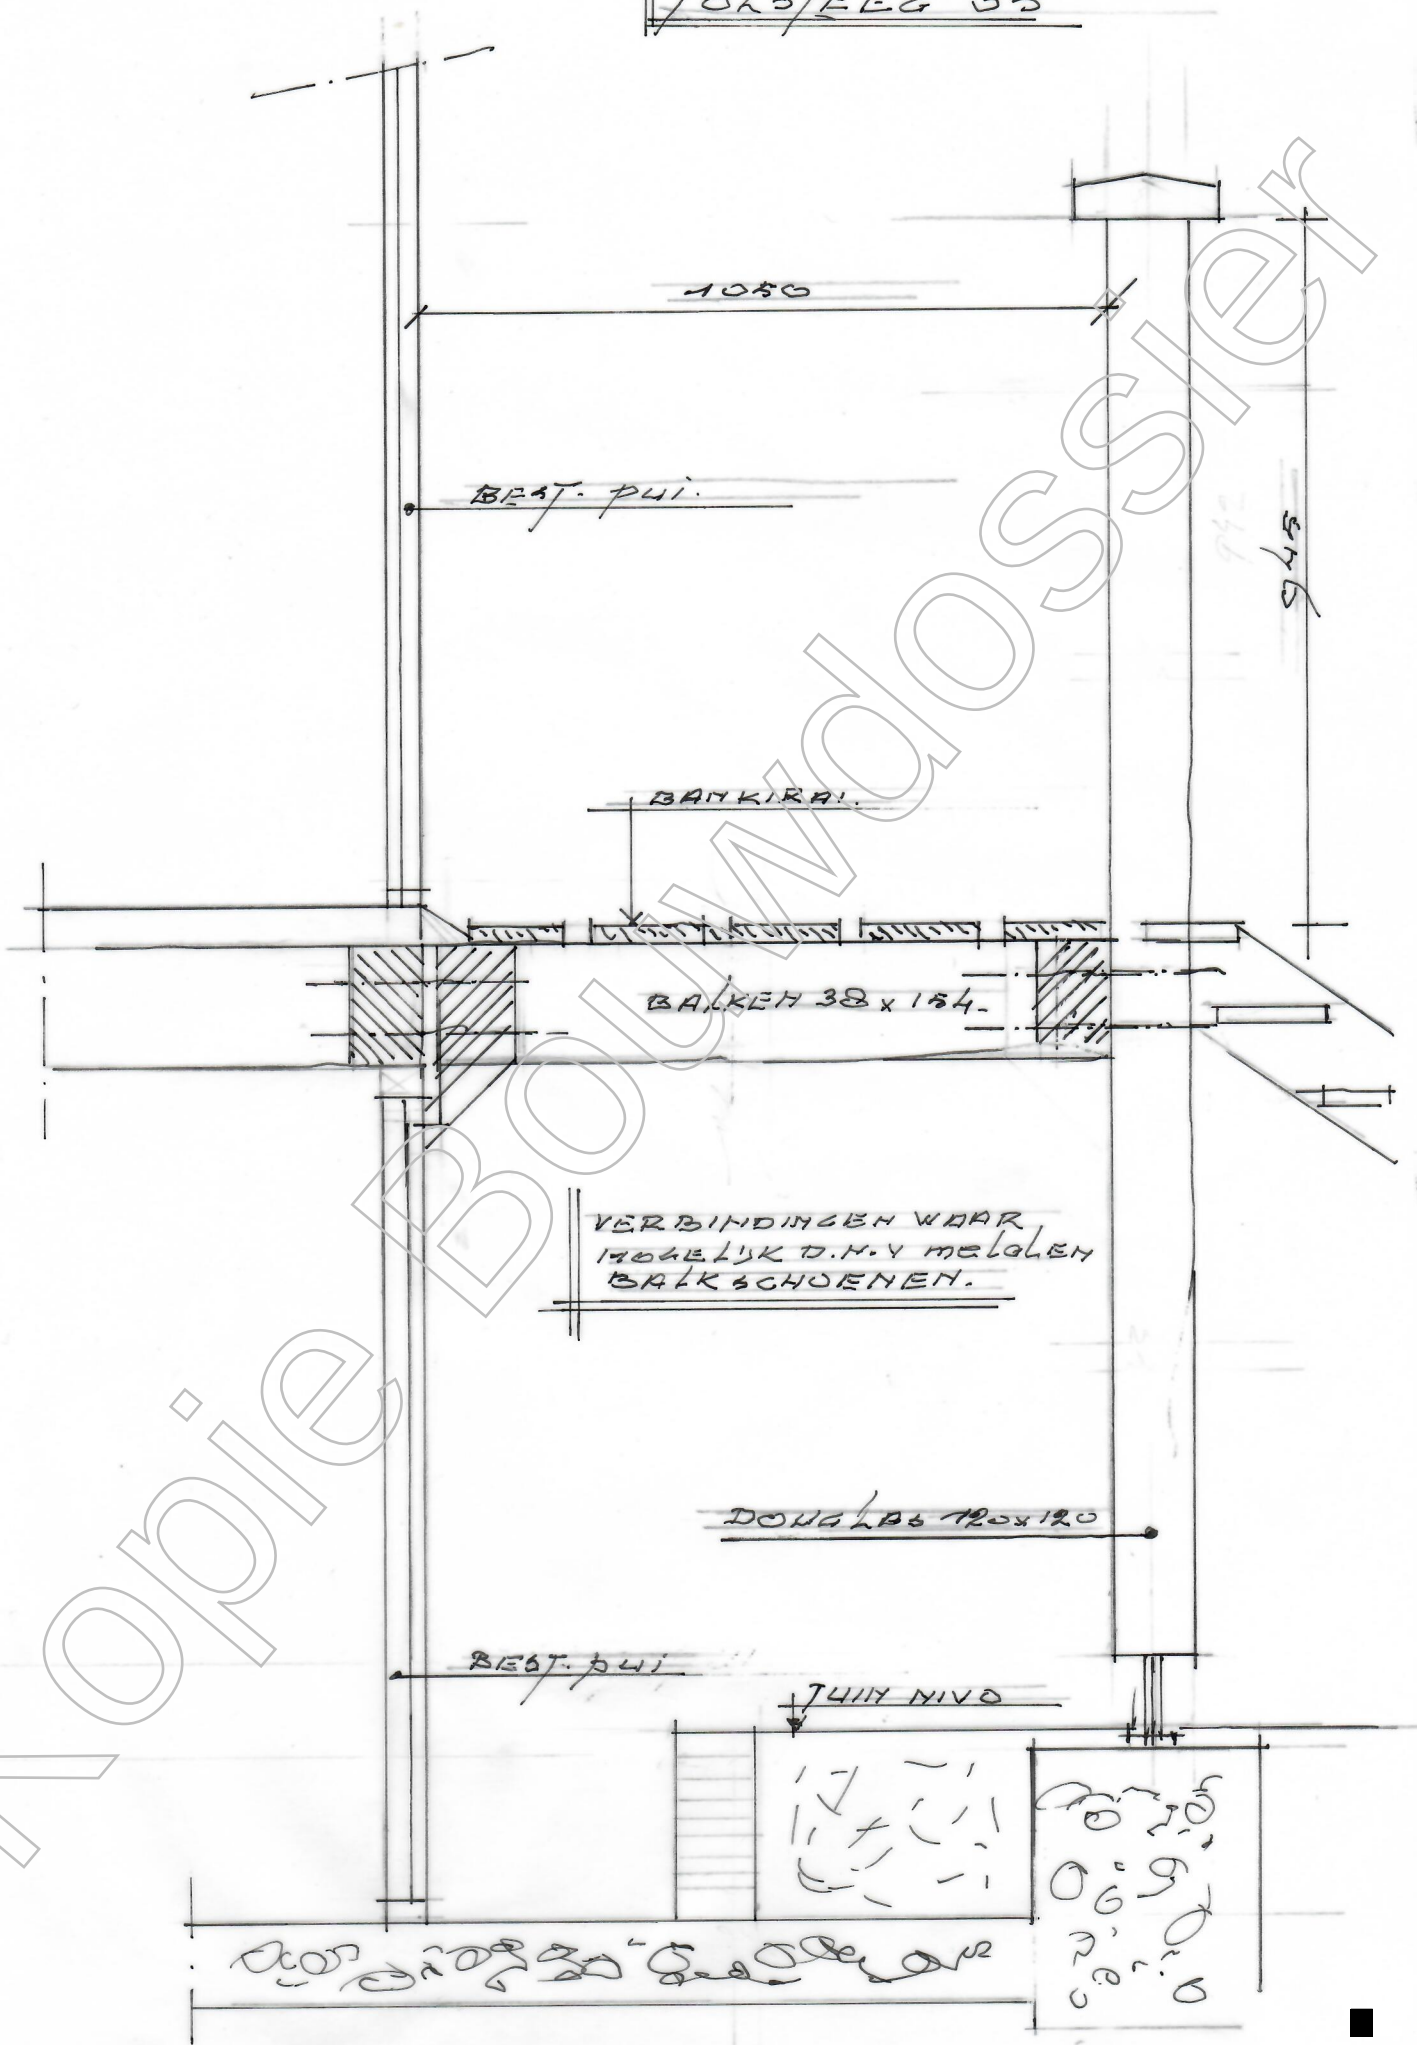

BEST. PUI.

BANKRAI.

BALKE 38 x 154.

VERBINDINGEN WAAR
MOGELIJK D.M.V. MEGLAEN
BALKSCHOENEN.

DOOR 120 x 120

BEST. PUI.

TUIN NIJD

Hand-drawn detail of beam connections at the bottom of the plan.

Hand-drawn detail of beam connections at the bottom right of the plan.